
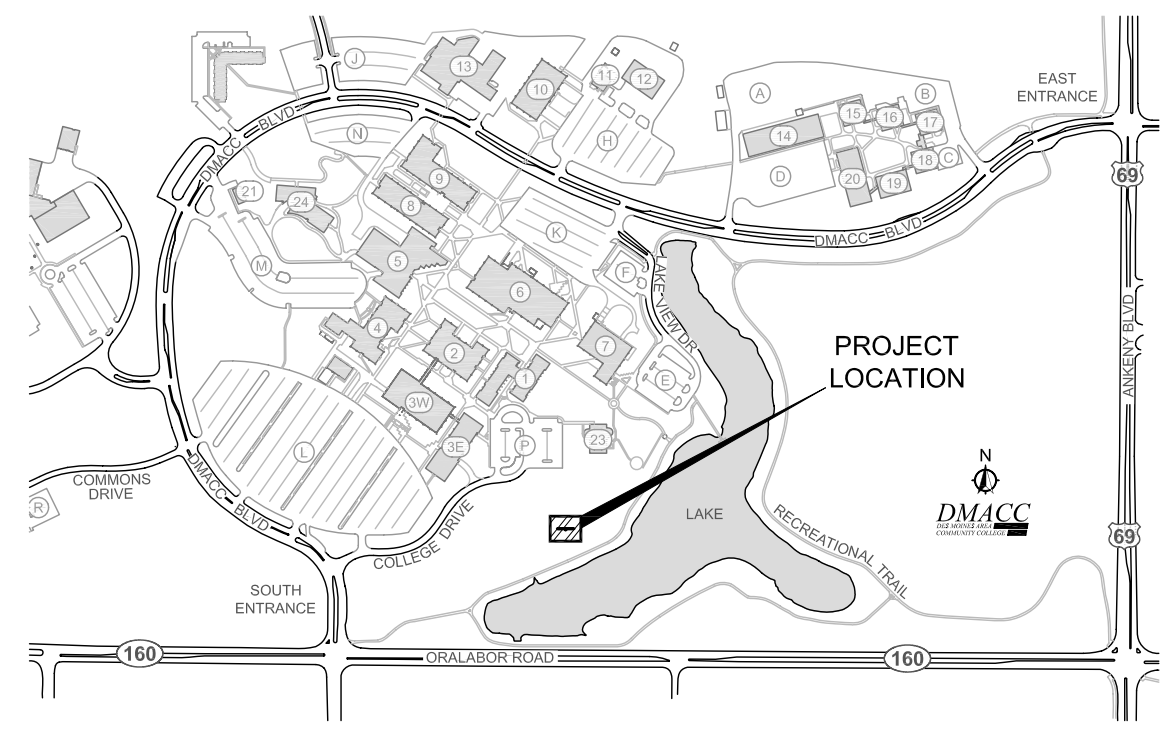


# DMACC PROPOSED WIND TURBINE - ANKENY, IOWA

**DMACC**  
DES MOINES AREA  
COMMUNITY COLLEGE  
**PHYSICAL PLANT**  
2006 S. ANKENY BLVD  
BUILDING 12  
PHYSICAL PLANT  
ANKENY, IA 50023-3993

EXHIBIT A

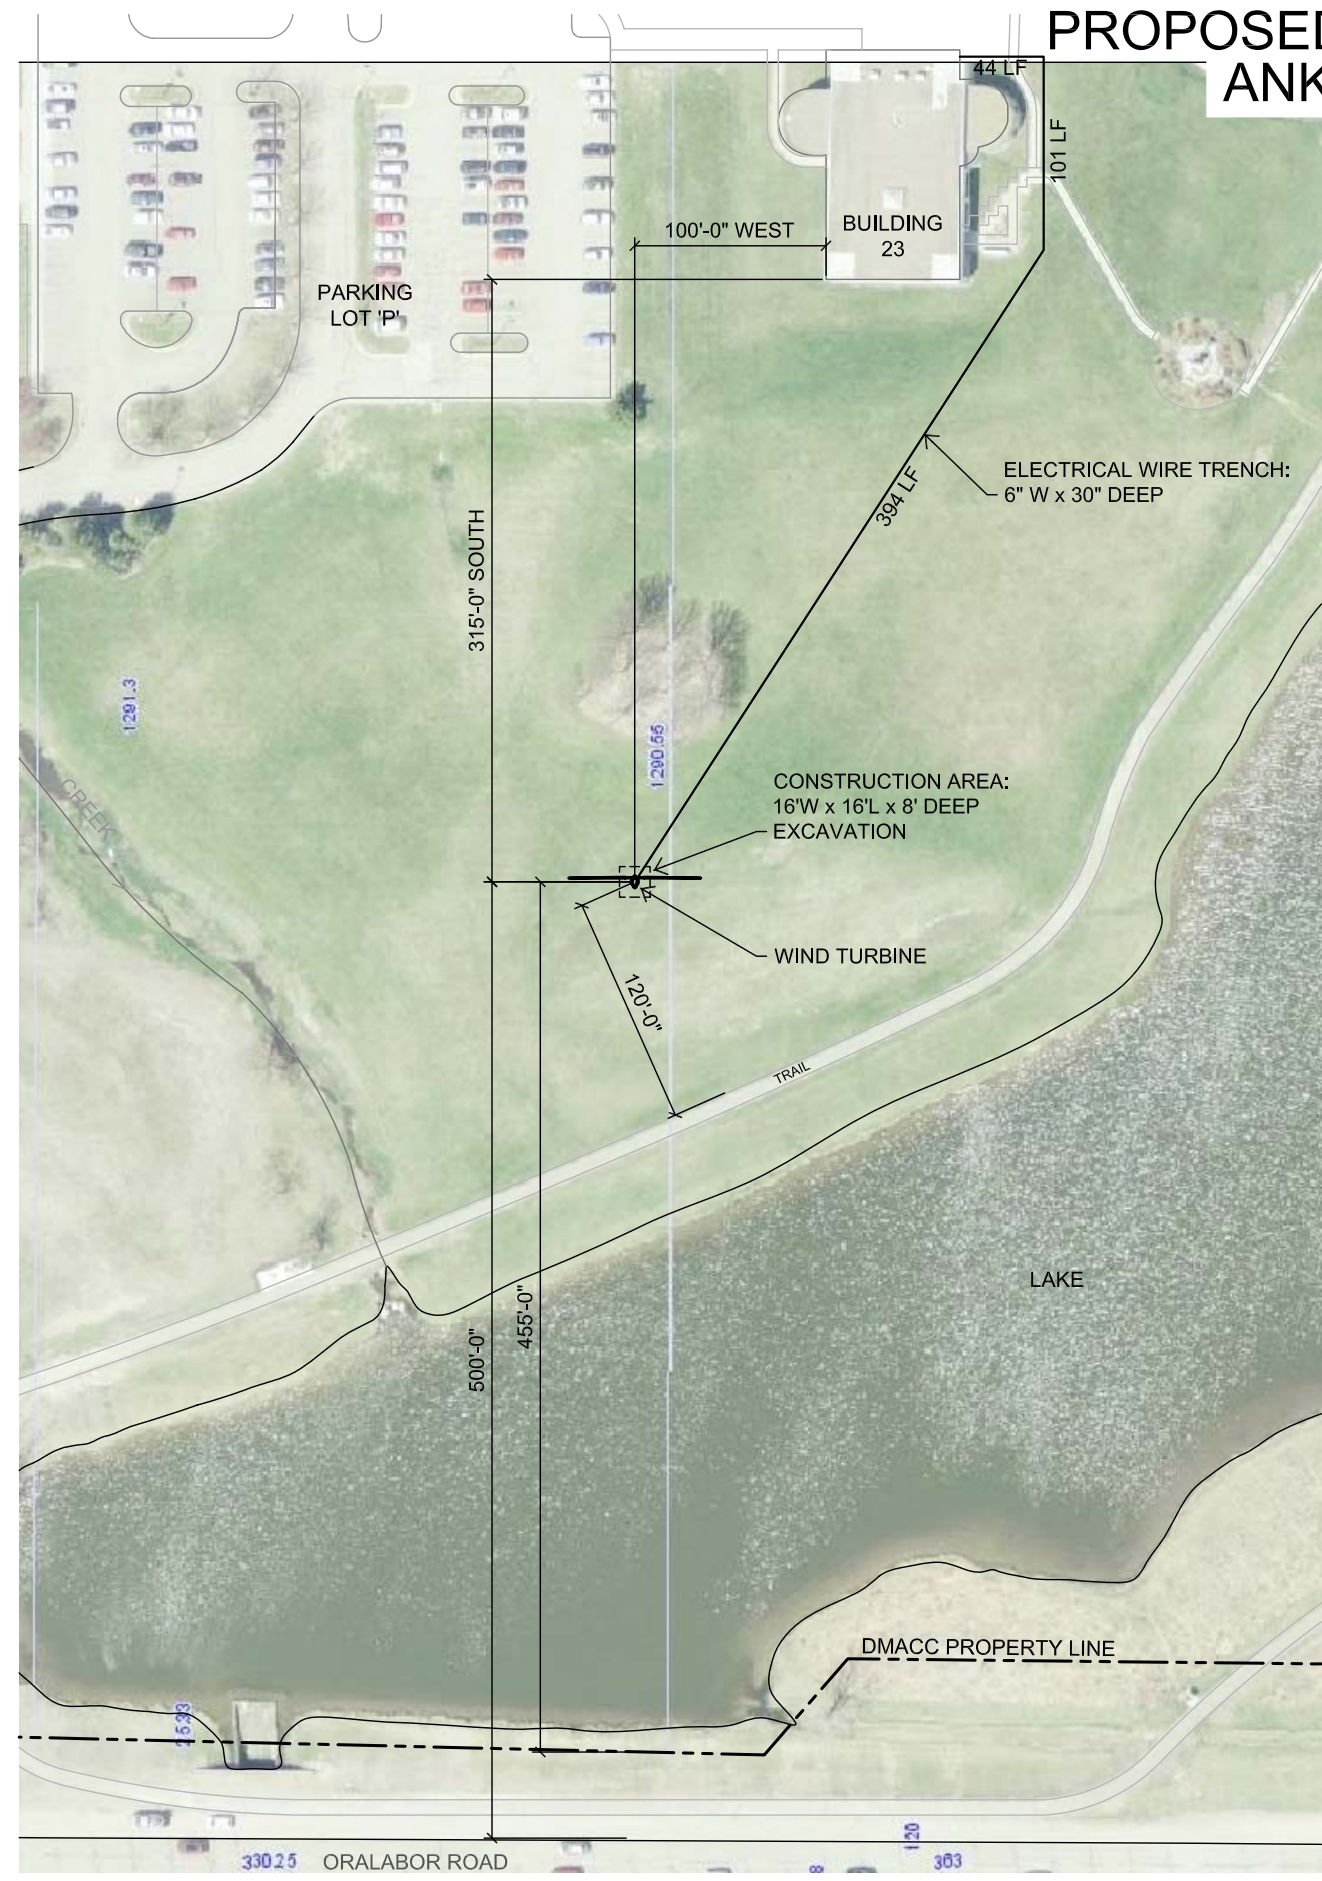

VICINITY MAP  
NOT TO SCALE


**OWNER/DEVELOPER**  
DES MOINES AREA COMMUNITY COLLEGE  
2006 SOUTH ANKENY BOULEVARD  
ANKENY, IOWA 50023-3993  
(515) 964-6364  
CONTACT: RYAN MILLER

**PROPERTY DESCRIPTION**  
THE EAST 242.13 FEET OF THE SE 1/4, SEC 27-80-24; AND LOTS 1 THRU 22 LYING WEST OF HIGHWAY 69 AND NORTH OF ORALABOR ROAD

**PROPOSED WIND TURBINE INFORMATION**  
GENERATOR HEIGHT: 100'  
BLADE LENGTH: 29.5'  
OVERALL WIND TURBINE HEIGHT: APPROX 130'

**SITE ADDRESS**  
2006 SOUTH ANKENY BOULEVARD  
ANKENY, IOWA 50021-3993

**ZONING**  
U-1 CONSERVATION AND PUBLIC UTILITY DISTRICT

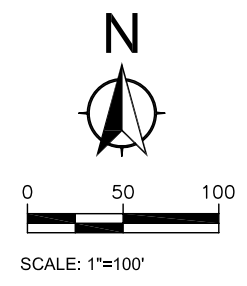

PROPOSED WIND TURBINE

PRELIMINARY DRAWING - NOT FOR CONSTRUCTION

DATE:	02/23/2010
DRAWN BY:	JM
PROJECT:	
REVISION:	
DWG FILE:	
SHEET TITLE:	WIND TURBINE - SITE PLAN
SHEET NO.:	

G0.1


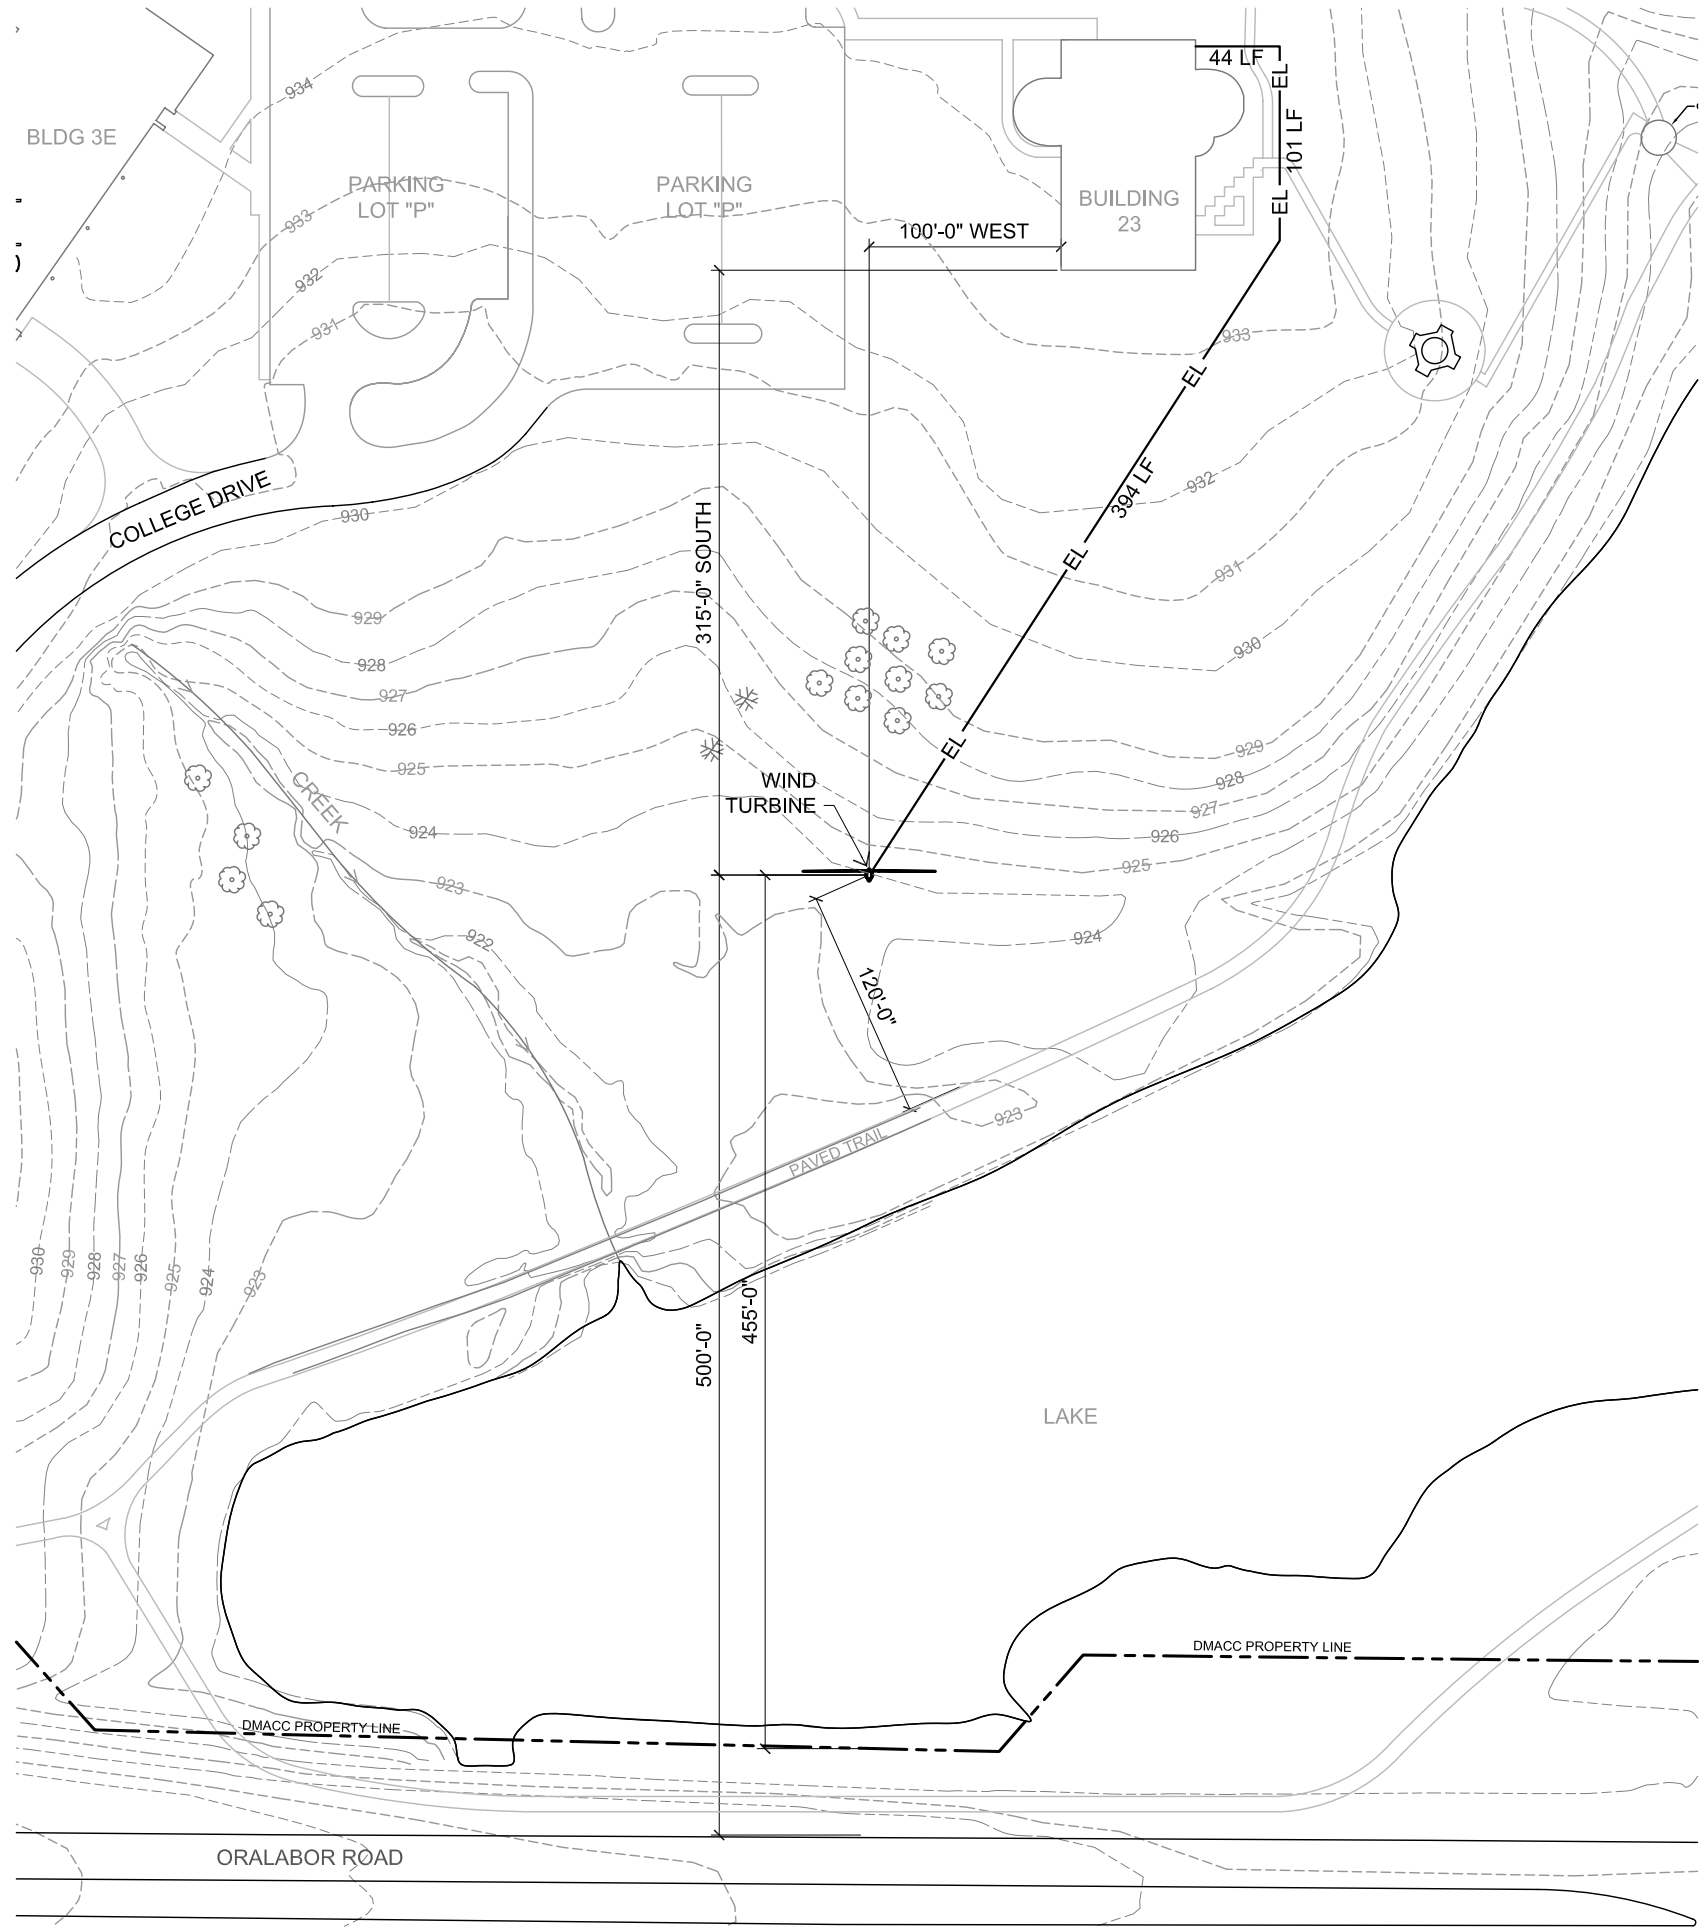


IMAGE 1: WIND TURBINE, SOUTH PERSPECTIVE

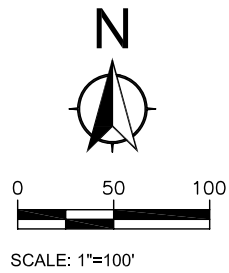

**LEGEND**

DESCRIPTION	EXISTING	PROPOSED
CONTOUR ELEVATION	-928-	
CREEK	-CREEK-	
UNDERGROUND ELECTRIC		—EL—
TREE		(Tree Symbol)

**PROPOSED WIND TURBINE**

PRELIMINARY DRAWING - NOT FOR CONSTRUCTION

DATE:	02/23/2010
DRAWN BY:	JM
PROJECT:	
REVISION:	
DWG FILE:	

SHEET TITLE:  
 WIND TURBINE -  
 UTILITY PLAN

SHEET NO:

**G0.2**